


Steel Box Section (ProfileKutijasti profil) 40 / 80 mm, thickness (debljine zida) 3,0 mm

Steel Profile (Čelični profil) L 20 / 20 mm

Pocinkovani lim debljine 1mm

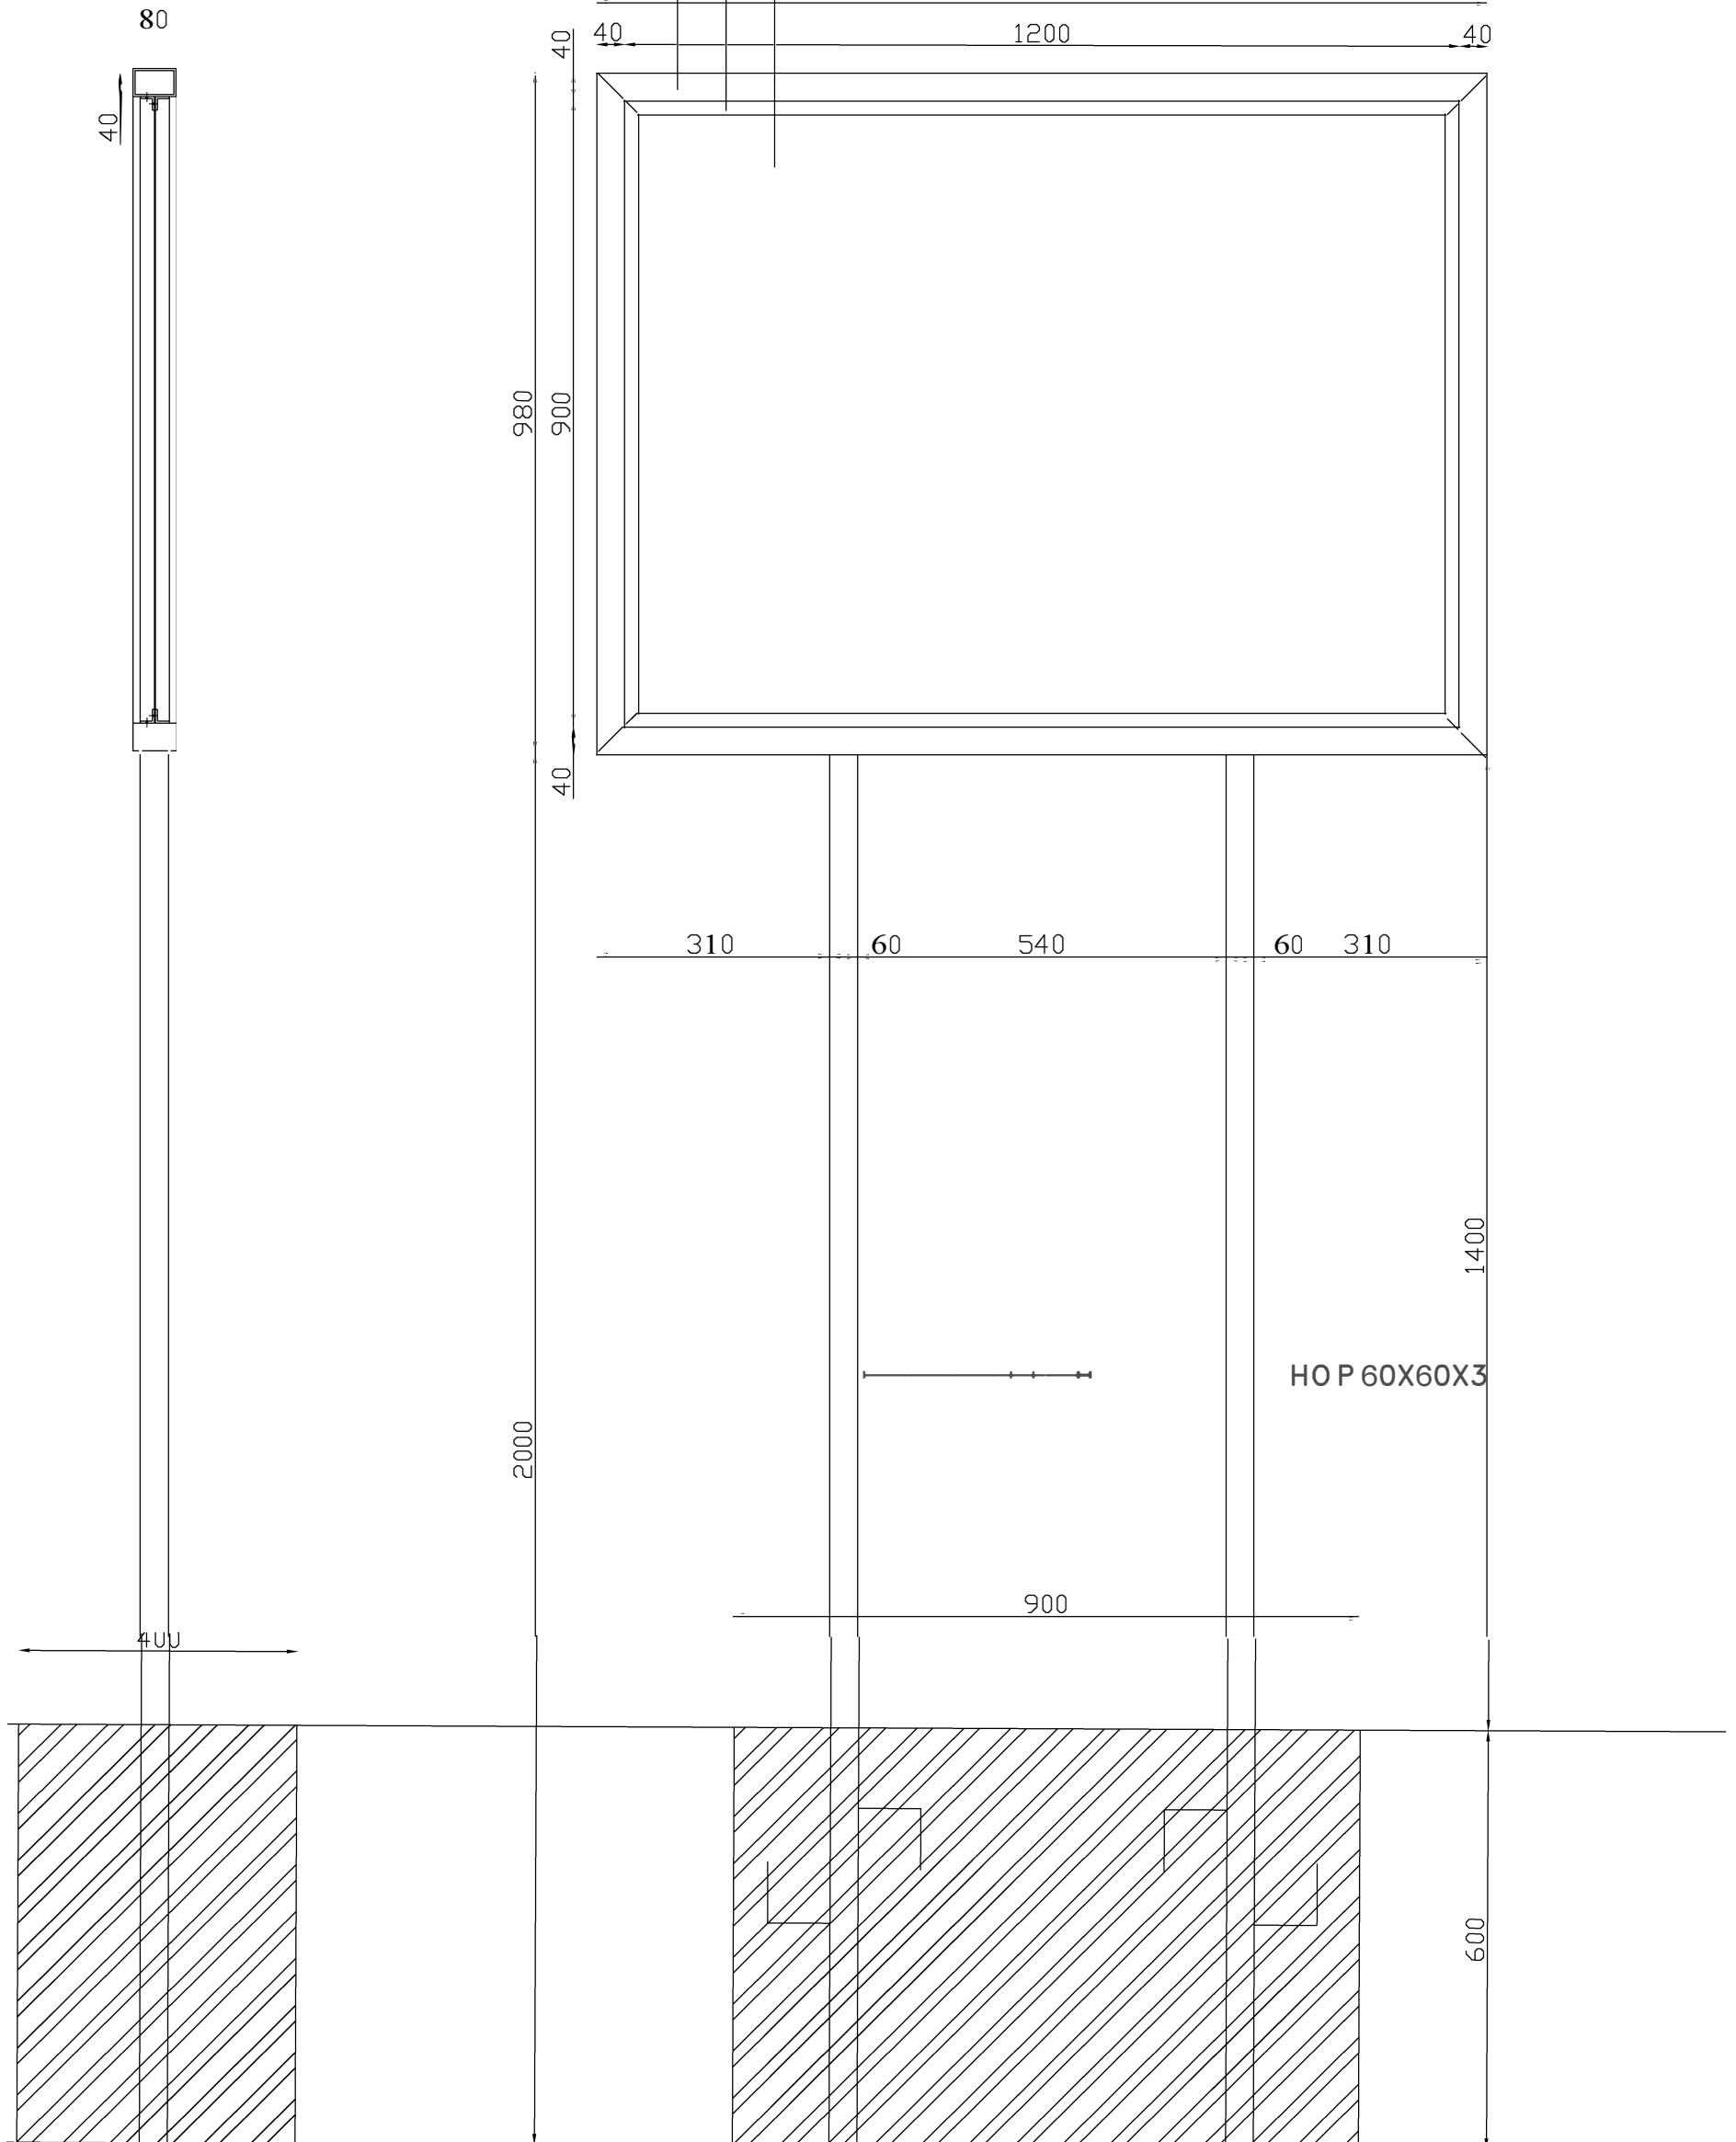

Visibility Signboards EU-Roads
scale 1:10

Projektna tabla EU-Roads
Razmera 1:10