



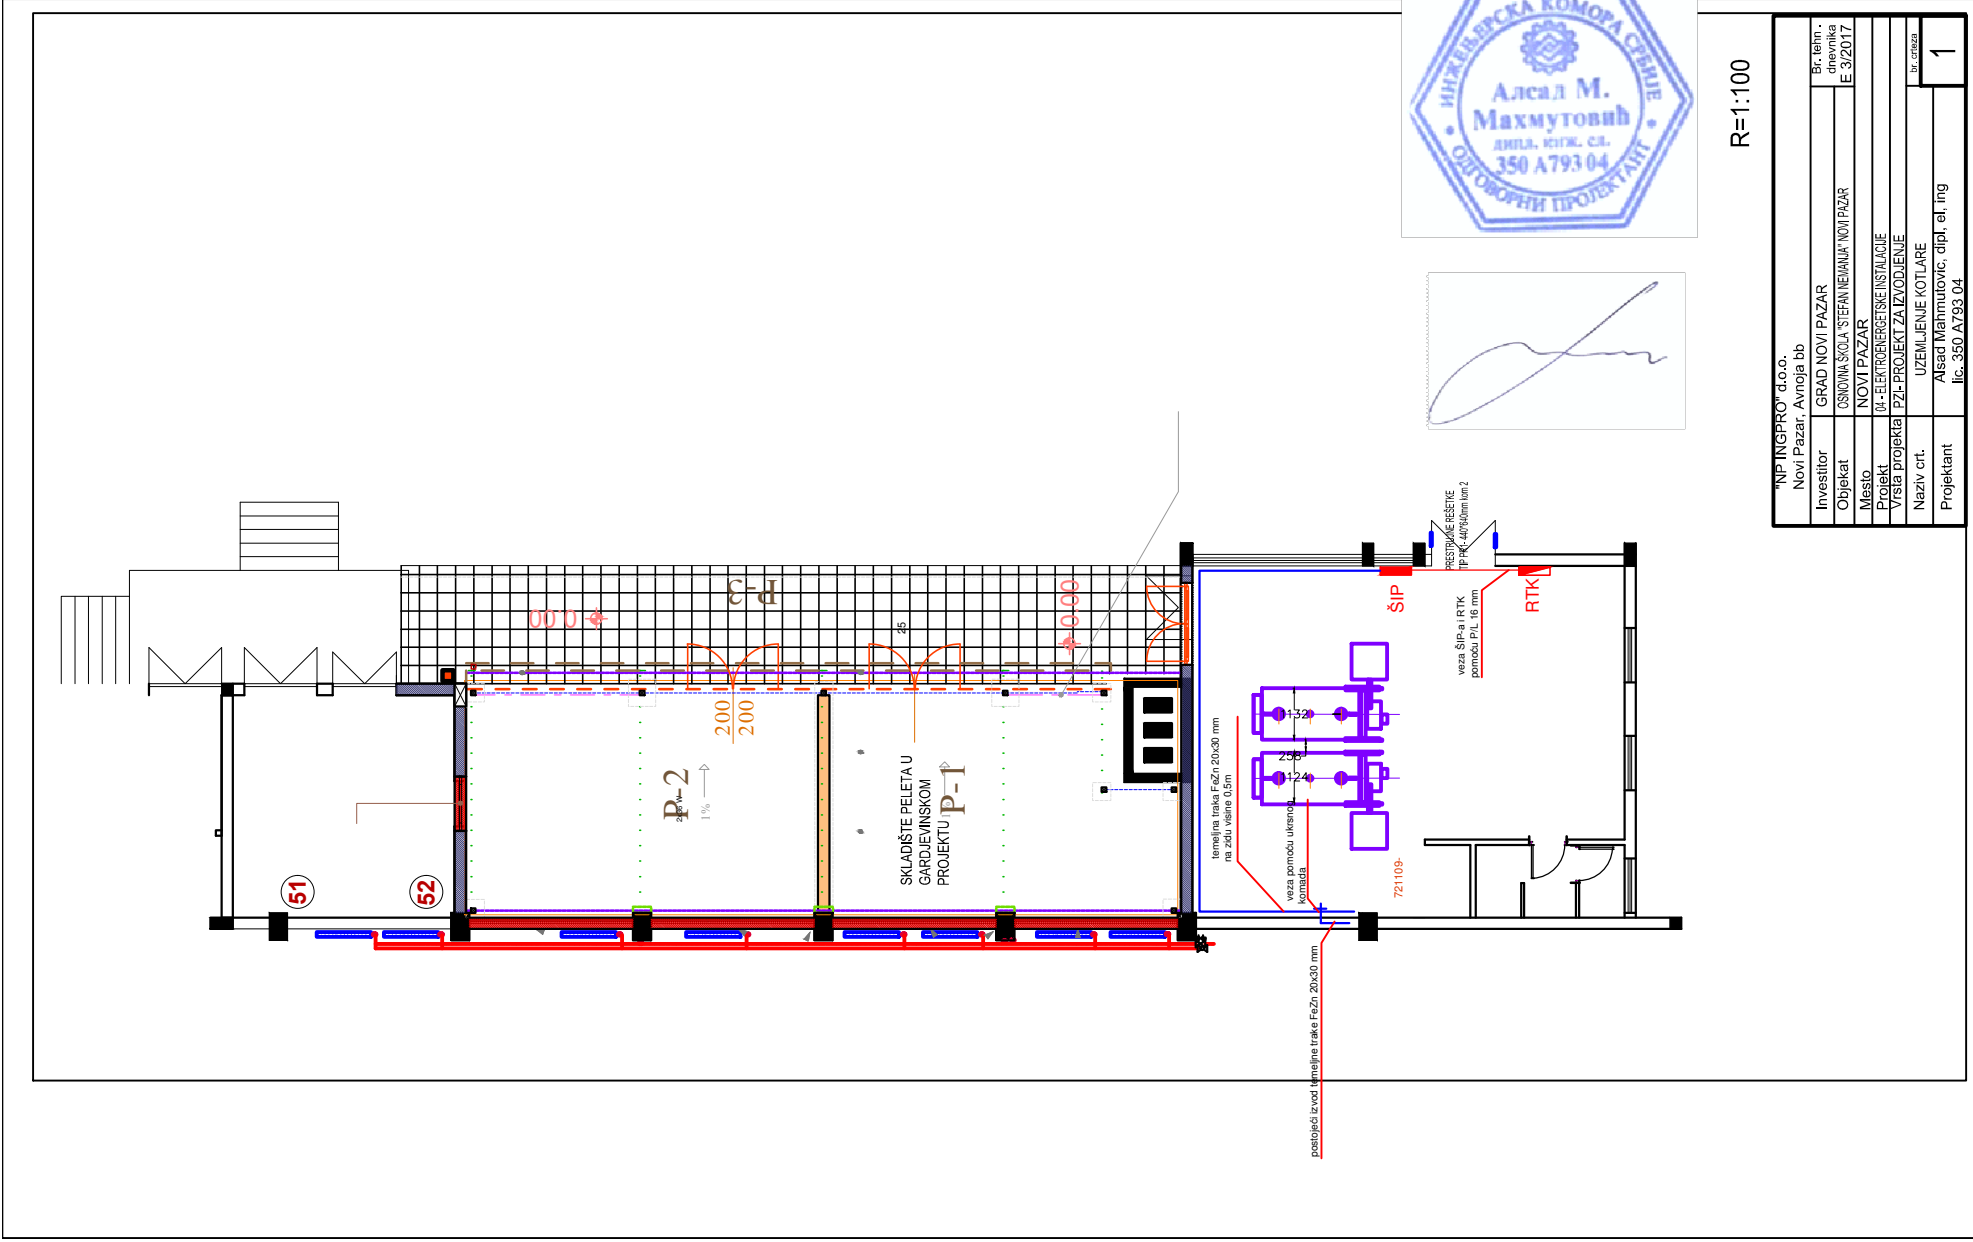

R=1:100



"NP INGPROM" d.o.o.	
Novi Pazar, Avnoja bb	
Investitor	GRAD NOVI PAZAR
Objekat	OSNOVNA ŠKOLA "STEFAN NEMANJA" NOVI PAZAR
Mesio	NOVI PAZAR
Projekat	04 - ELEKTROENERGETSKE INSTALACIJE
Vrsila projekta PZI- PROJEKT ZA IZVODJENJE	
Naziv crt.	UZEMLJENJE KOTLARE
Projektant	Alsad Mahmutovic, dipl. el. ing
	Ic. 350 A793 04
Br. tehni. dnevnik	IE 3/2017
br. crteza	1



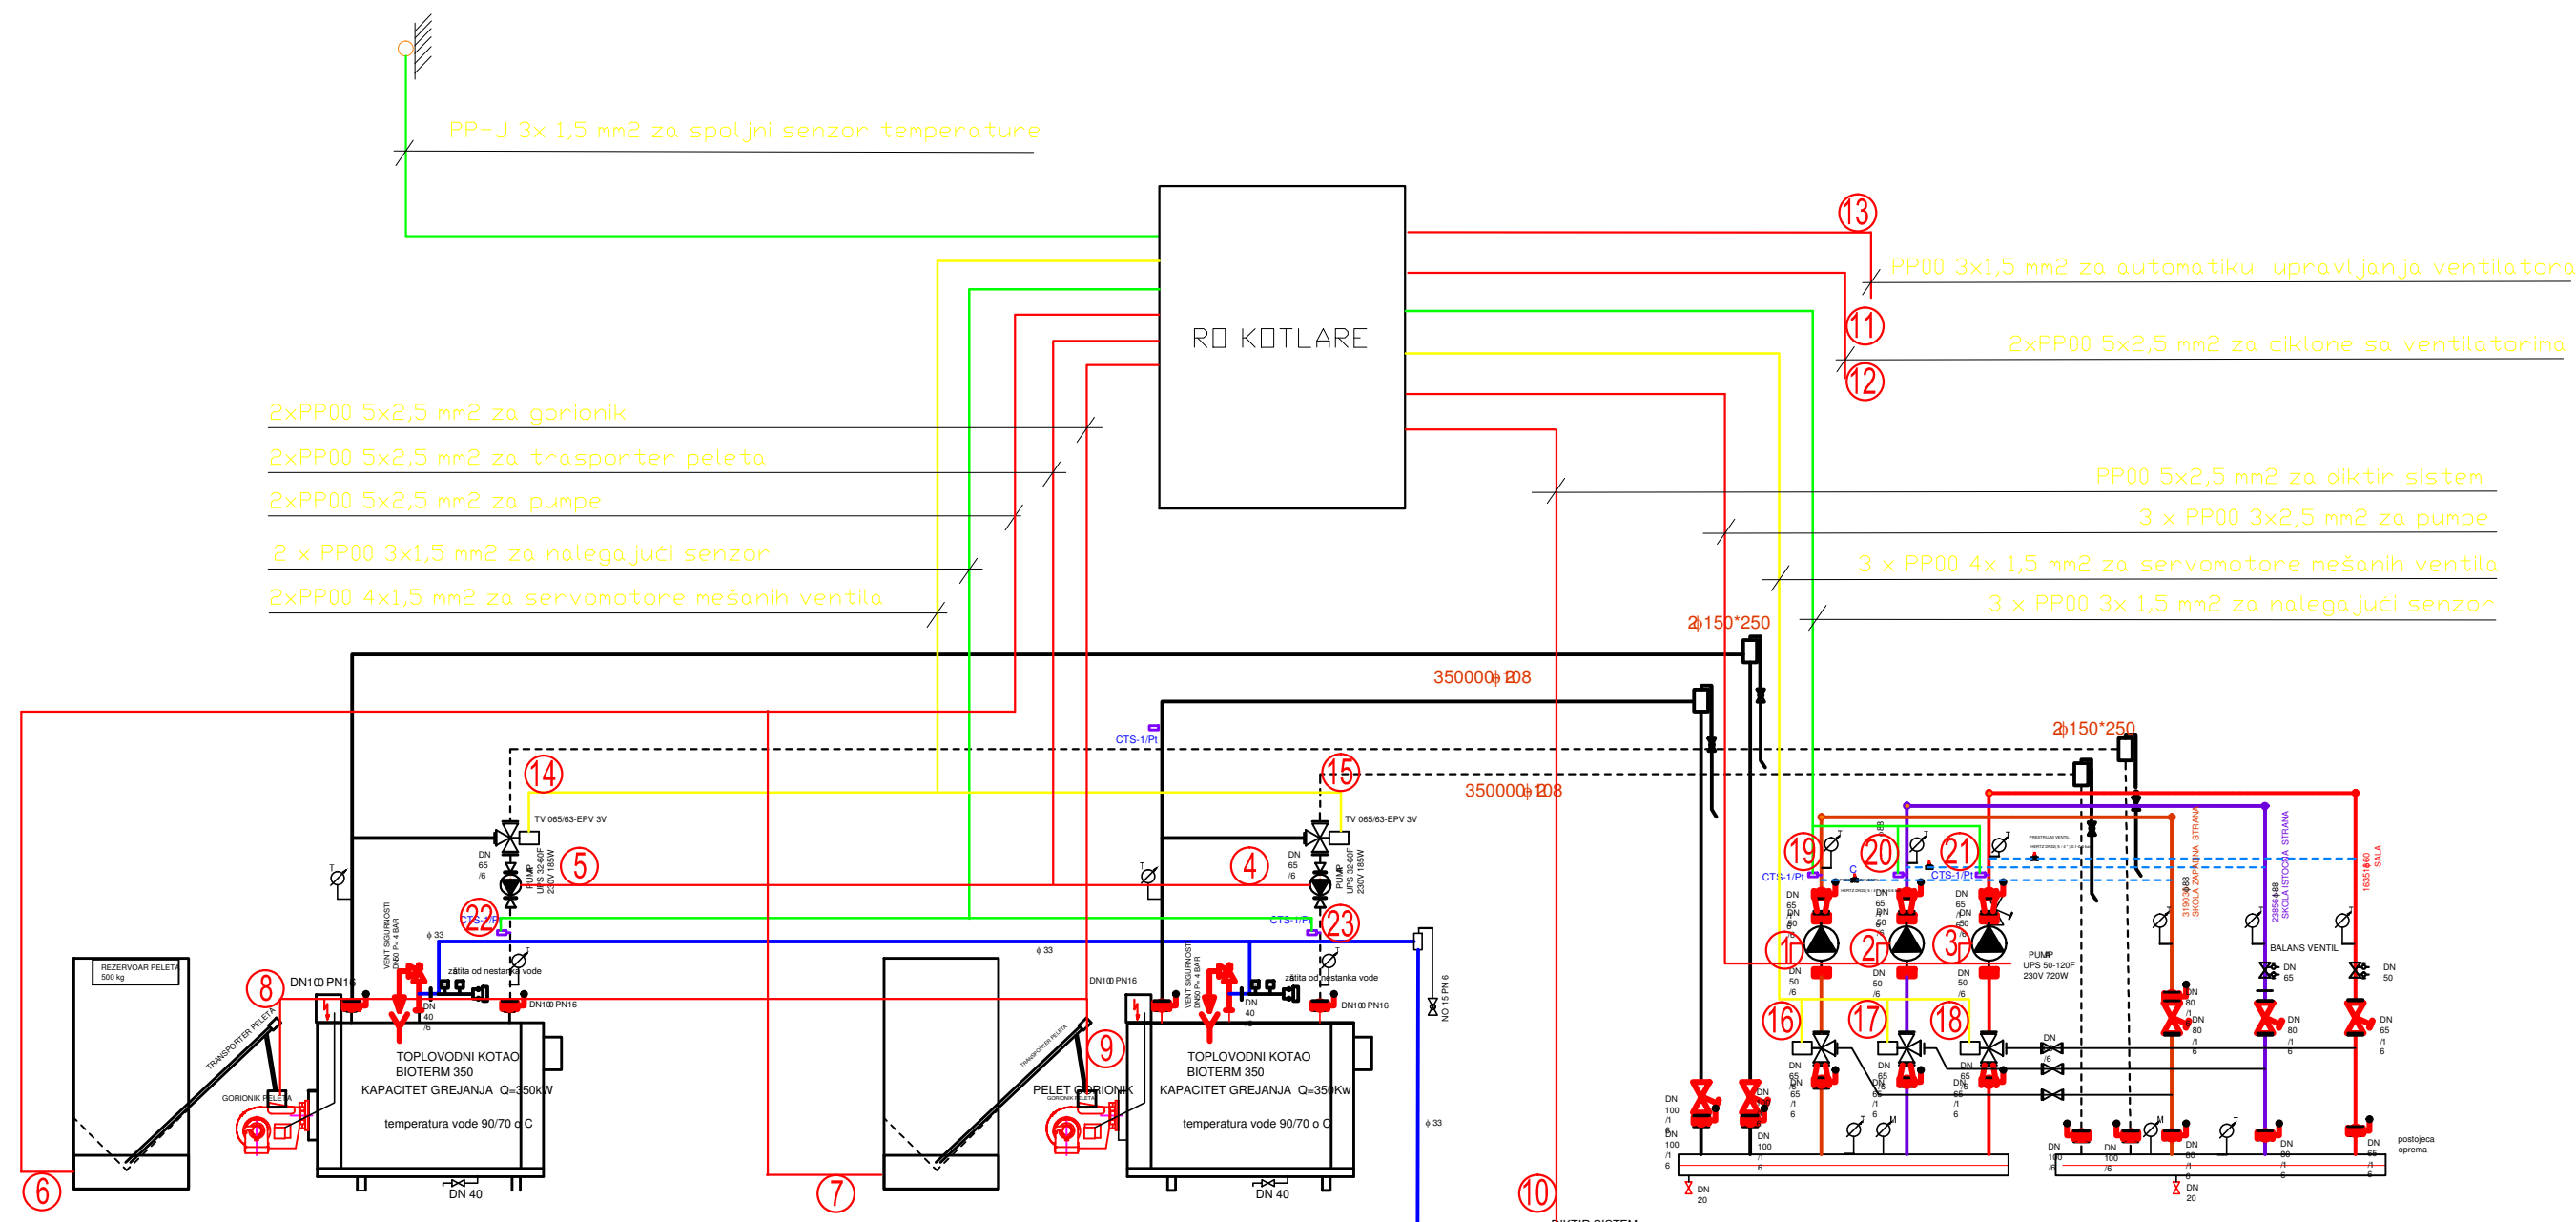

LEGENDA


① REDNI BROJ STRUJNOG KRUGA U ORMARU

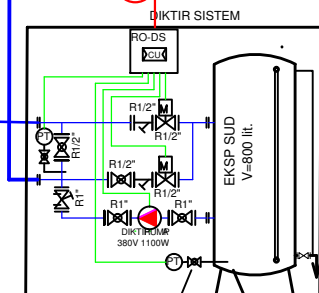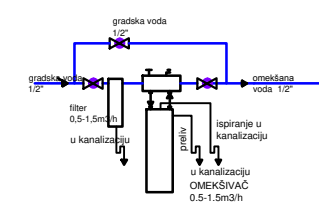

Handwritten signature of the project designer.

"NP INGPRO" d.o.o. Novi Pazar, Avnoja bb		
Investitor	GRAD NOVI PAZAR	Br. tehn. dnevnika
Objekat	OSNOVNA ŠKOLA "STEFAN NEMANJA" NOVI PAZAR	E 3/2017
Mesto	NOVI PAZAR	
Projekt	04 - ELEKTROENERGETSKE INSTALACIJE	
Vrsta projekta	PZI- PROJEKT ZA IZVODJENJE	
Naziv crt.	BLOK SEMA AUTOMATIKE	br. crteza
Projektant	Alsad Mahmutovic, dipl. el. ing lic. 350 A793 04	3

L1		720		720		185		185		600		600		600		600		1100		2200		2200		150		150		150		150		750		1970 W
L2																																1635 W		
L3		720				185																										905 W		
L1,L2,L3																																8650 W		
																																13160 W		

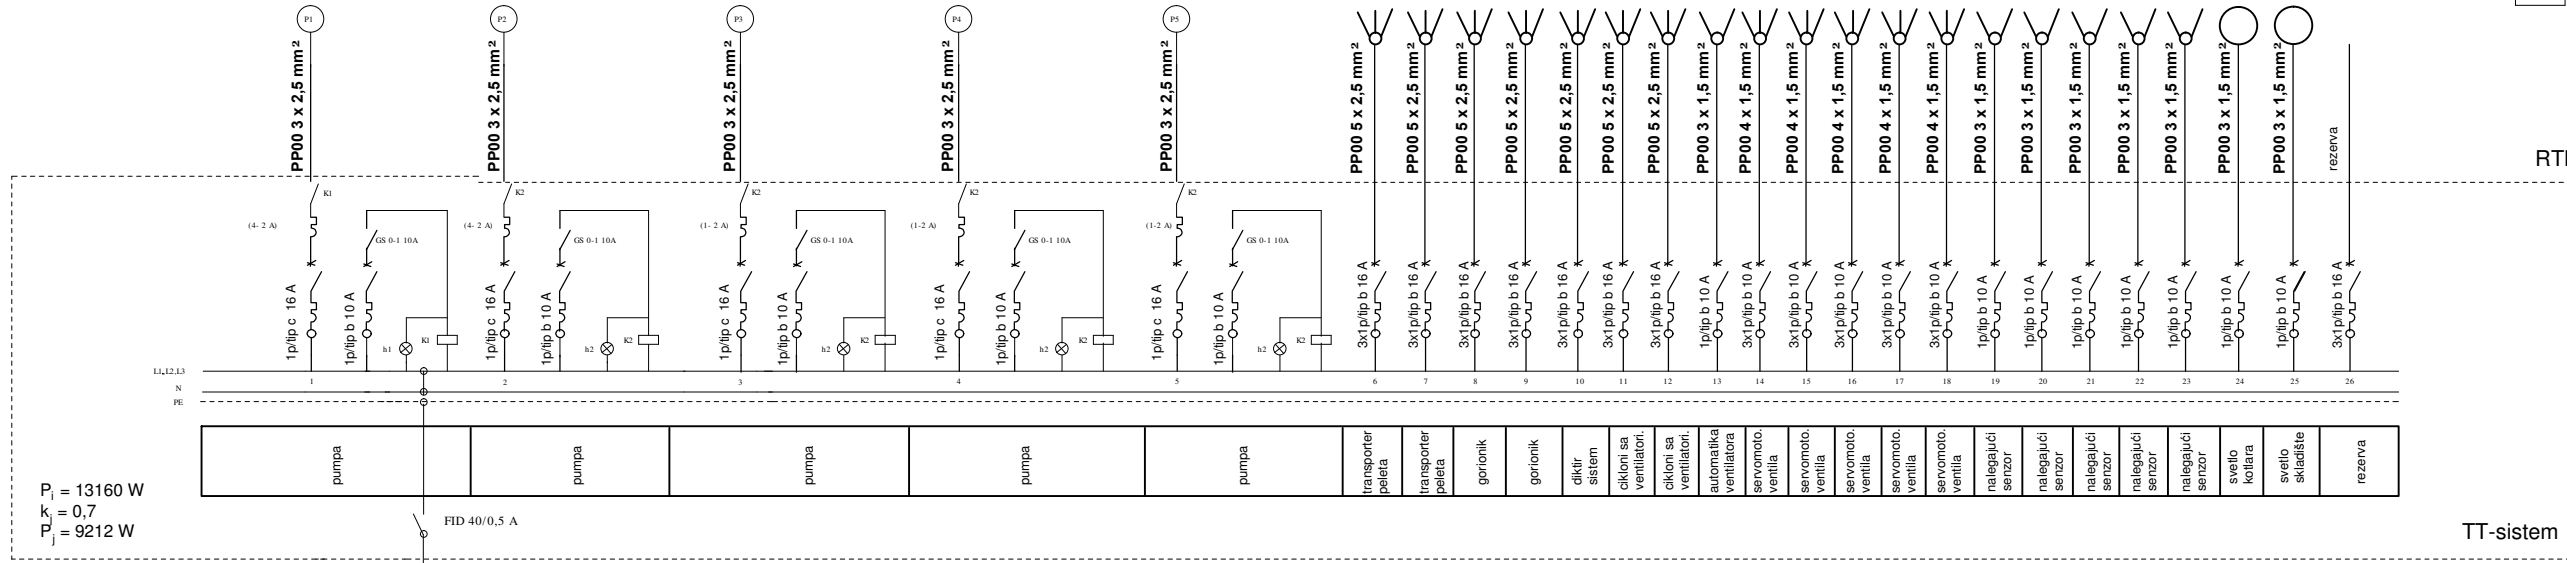

$P_i = 13160 \text{ W}$
 $k_i = 0,7$
 $P_j = 9212 \text{ W}$

RTK

TT-sistem



"NP INGPRO" d.o.o. Novi Pazar, Avnoja bb		
Investitor	GRAD NOVI PAZAR	Br. tehn. dnevnika E 3/2017
Objekat	OSNOVNA SKOLA "STEFAN NEMANJA" NOVI PAZAR	
Mesto	NOVI PAZAR	
Projekt	04 - ELEKTROENERGETSKE INSTALACIJE	
Vrsta projekta	PZI-PROJEKT ZA IZVODJENJE	
Naziv crt.	JEDNOPOLNA SEMA RTK	br. crteza
Projektant	Alsad Mahmutovic, dipl. inž, lic. 350 A793 04	4