



Osnova podrum

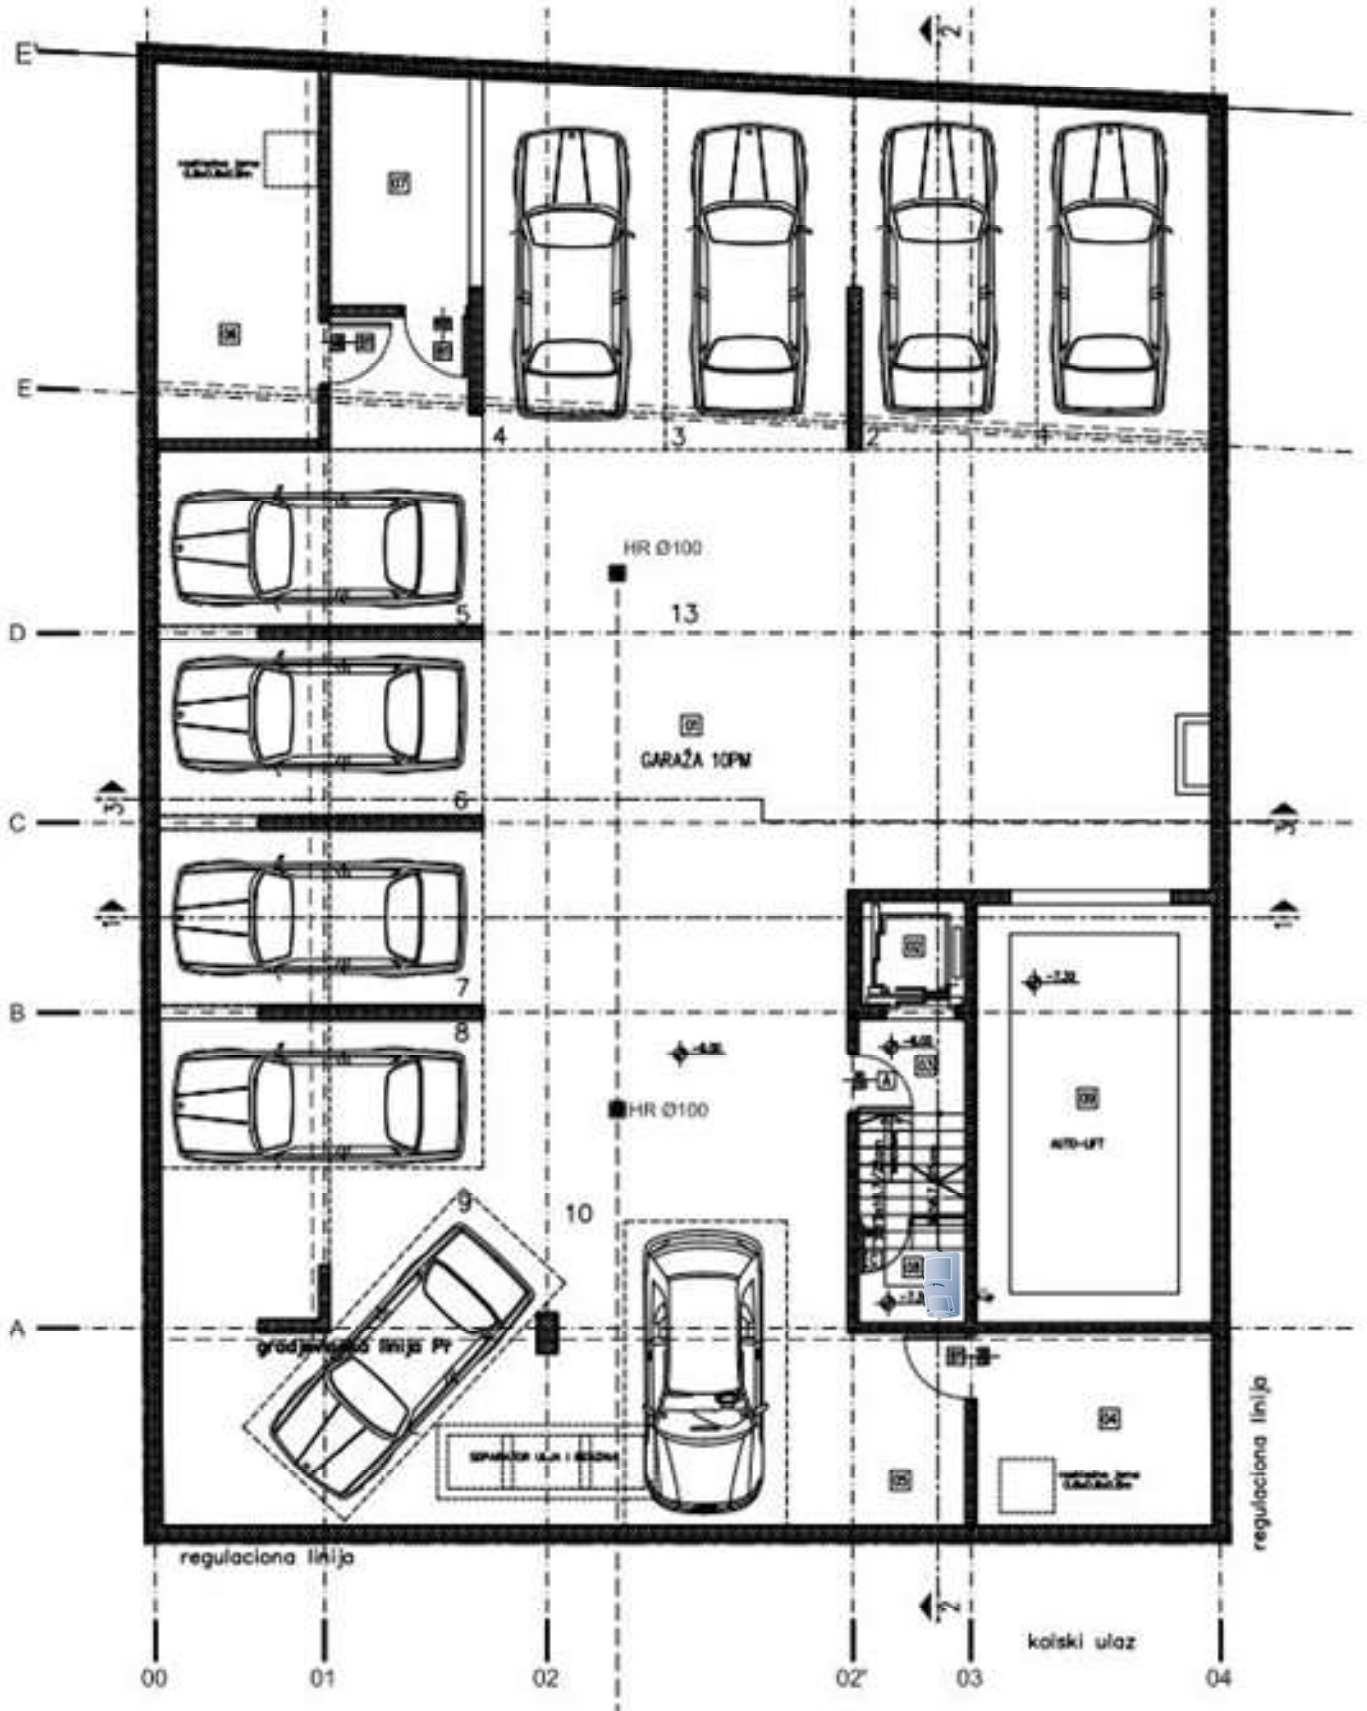





# Osnova prizemlje

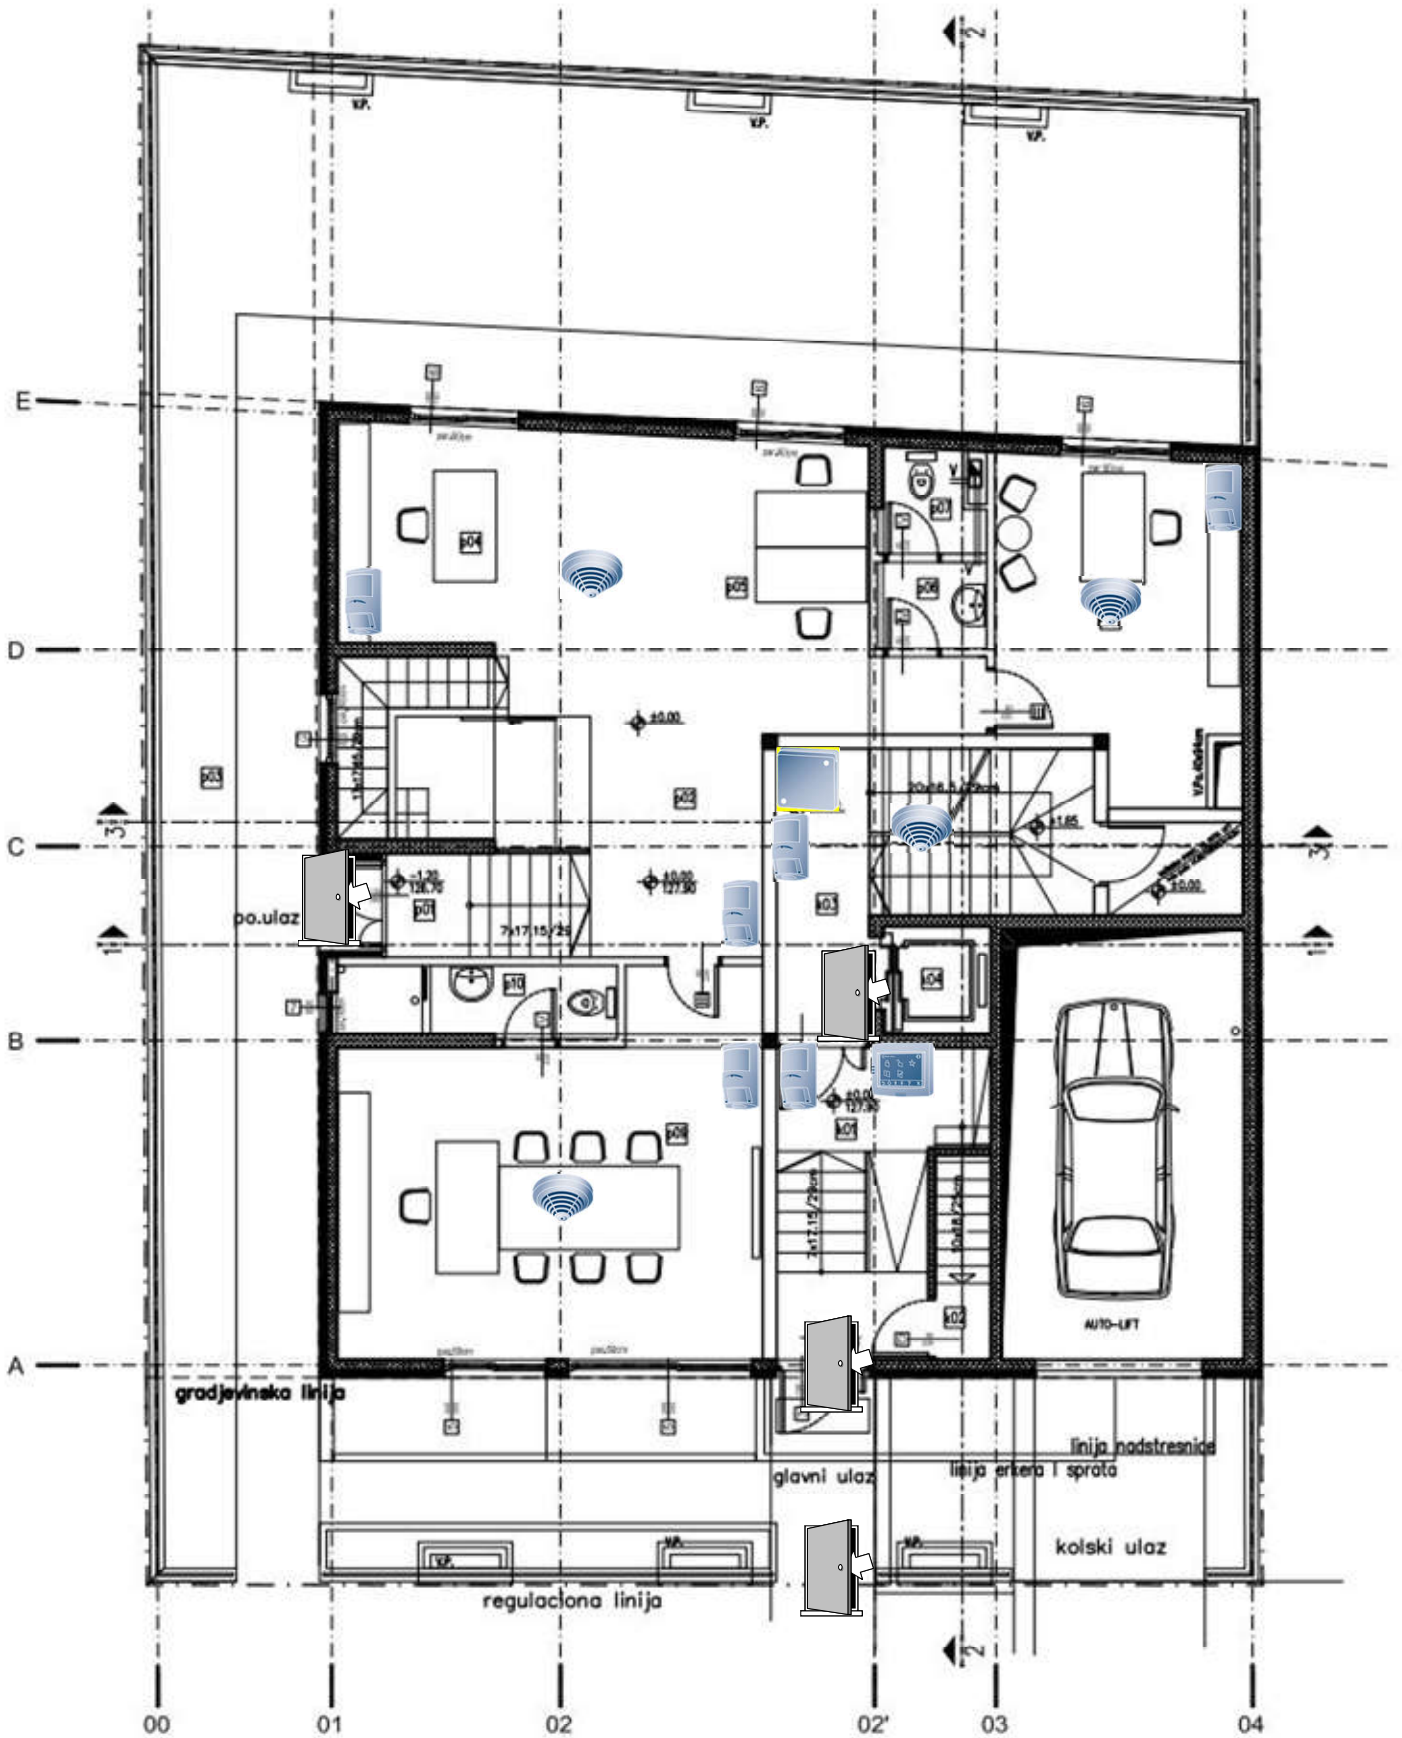


Osnova I sprat

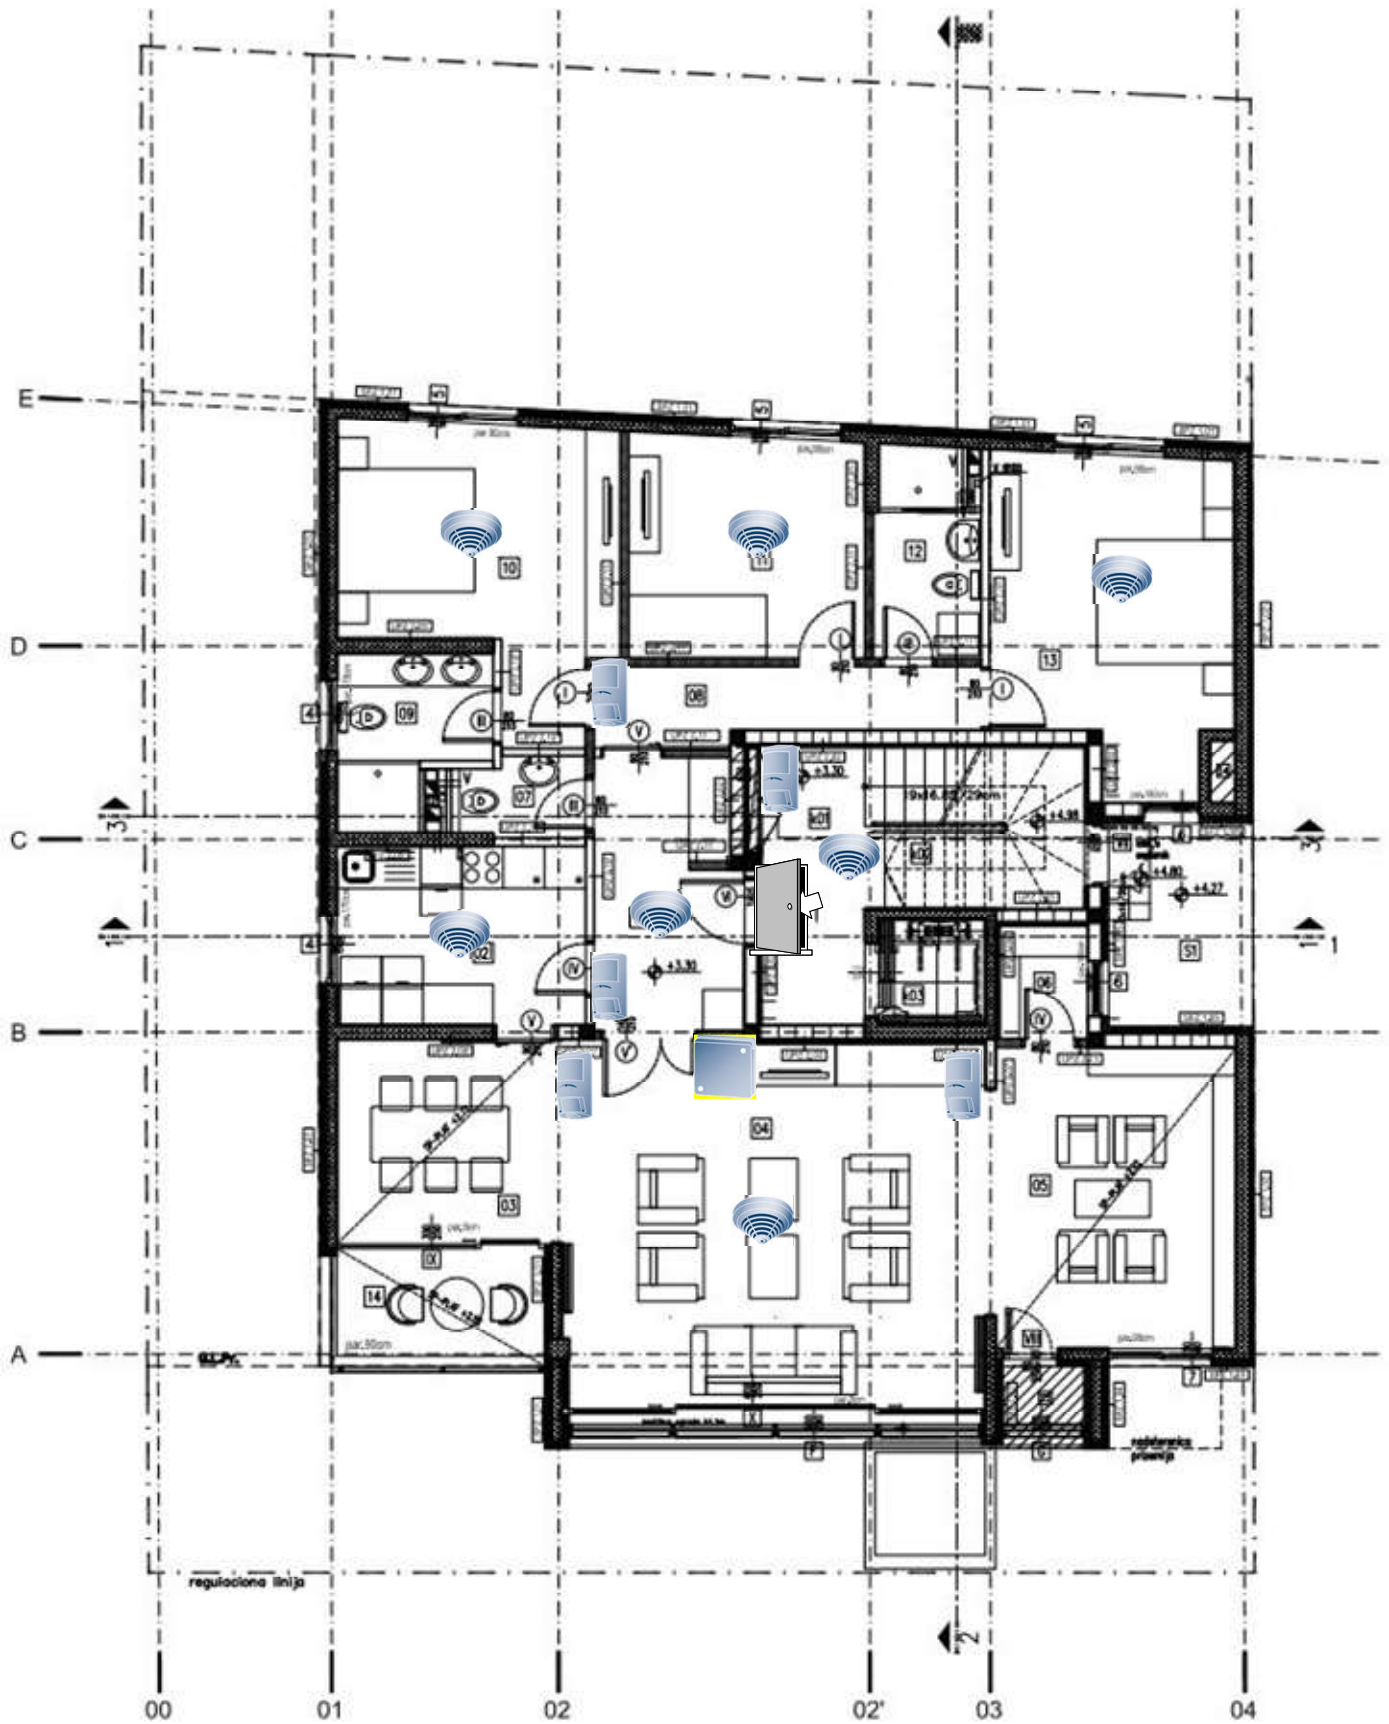

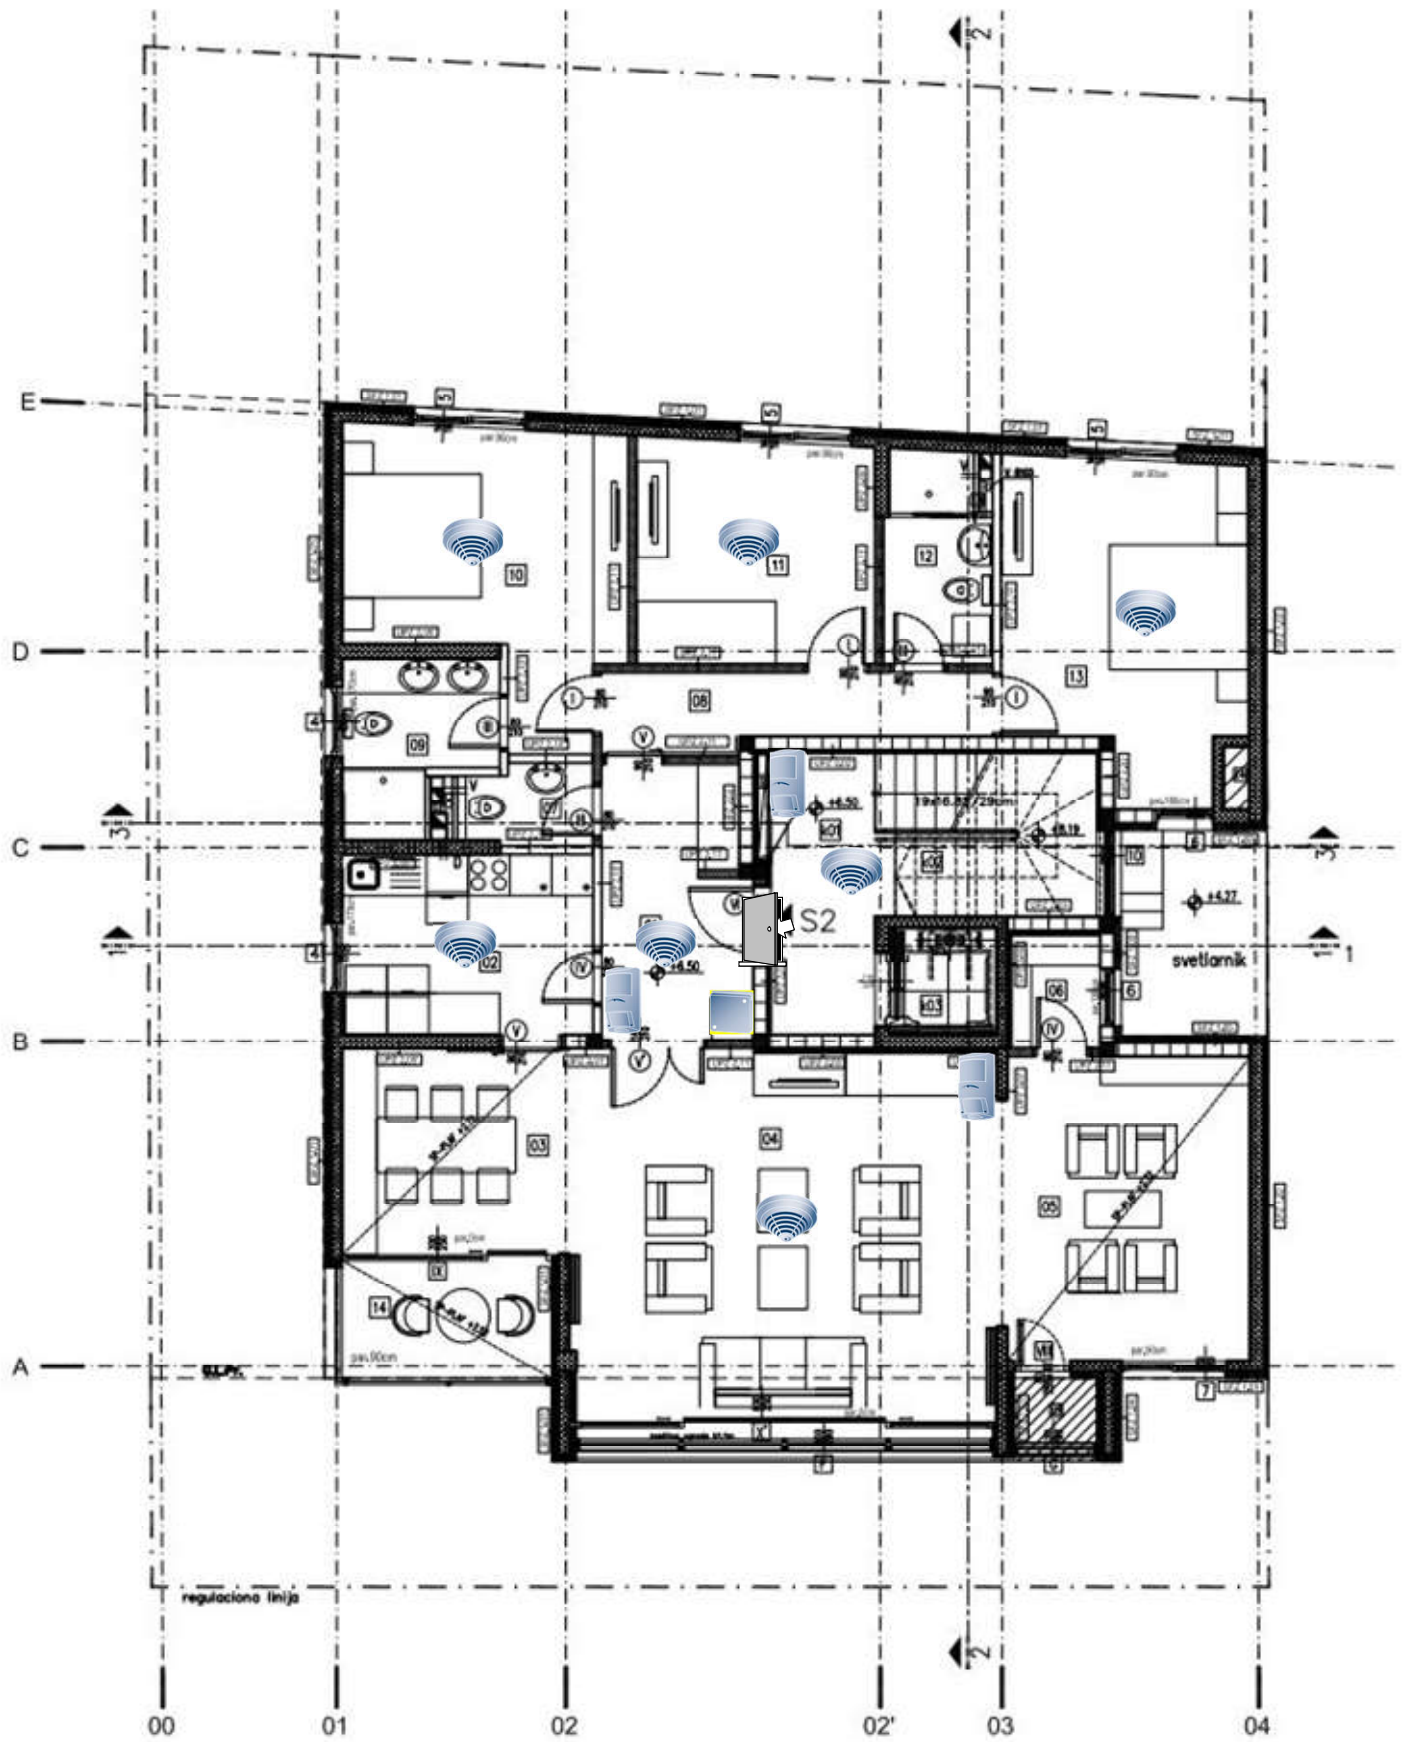

Osnova III sprat

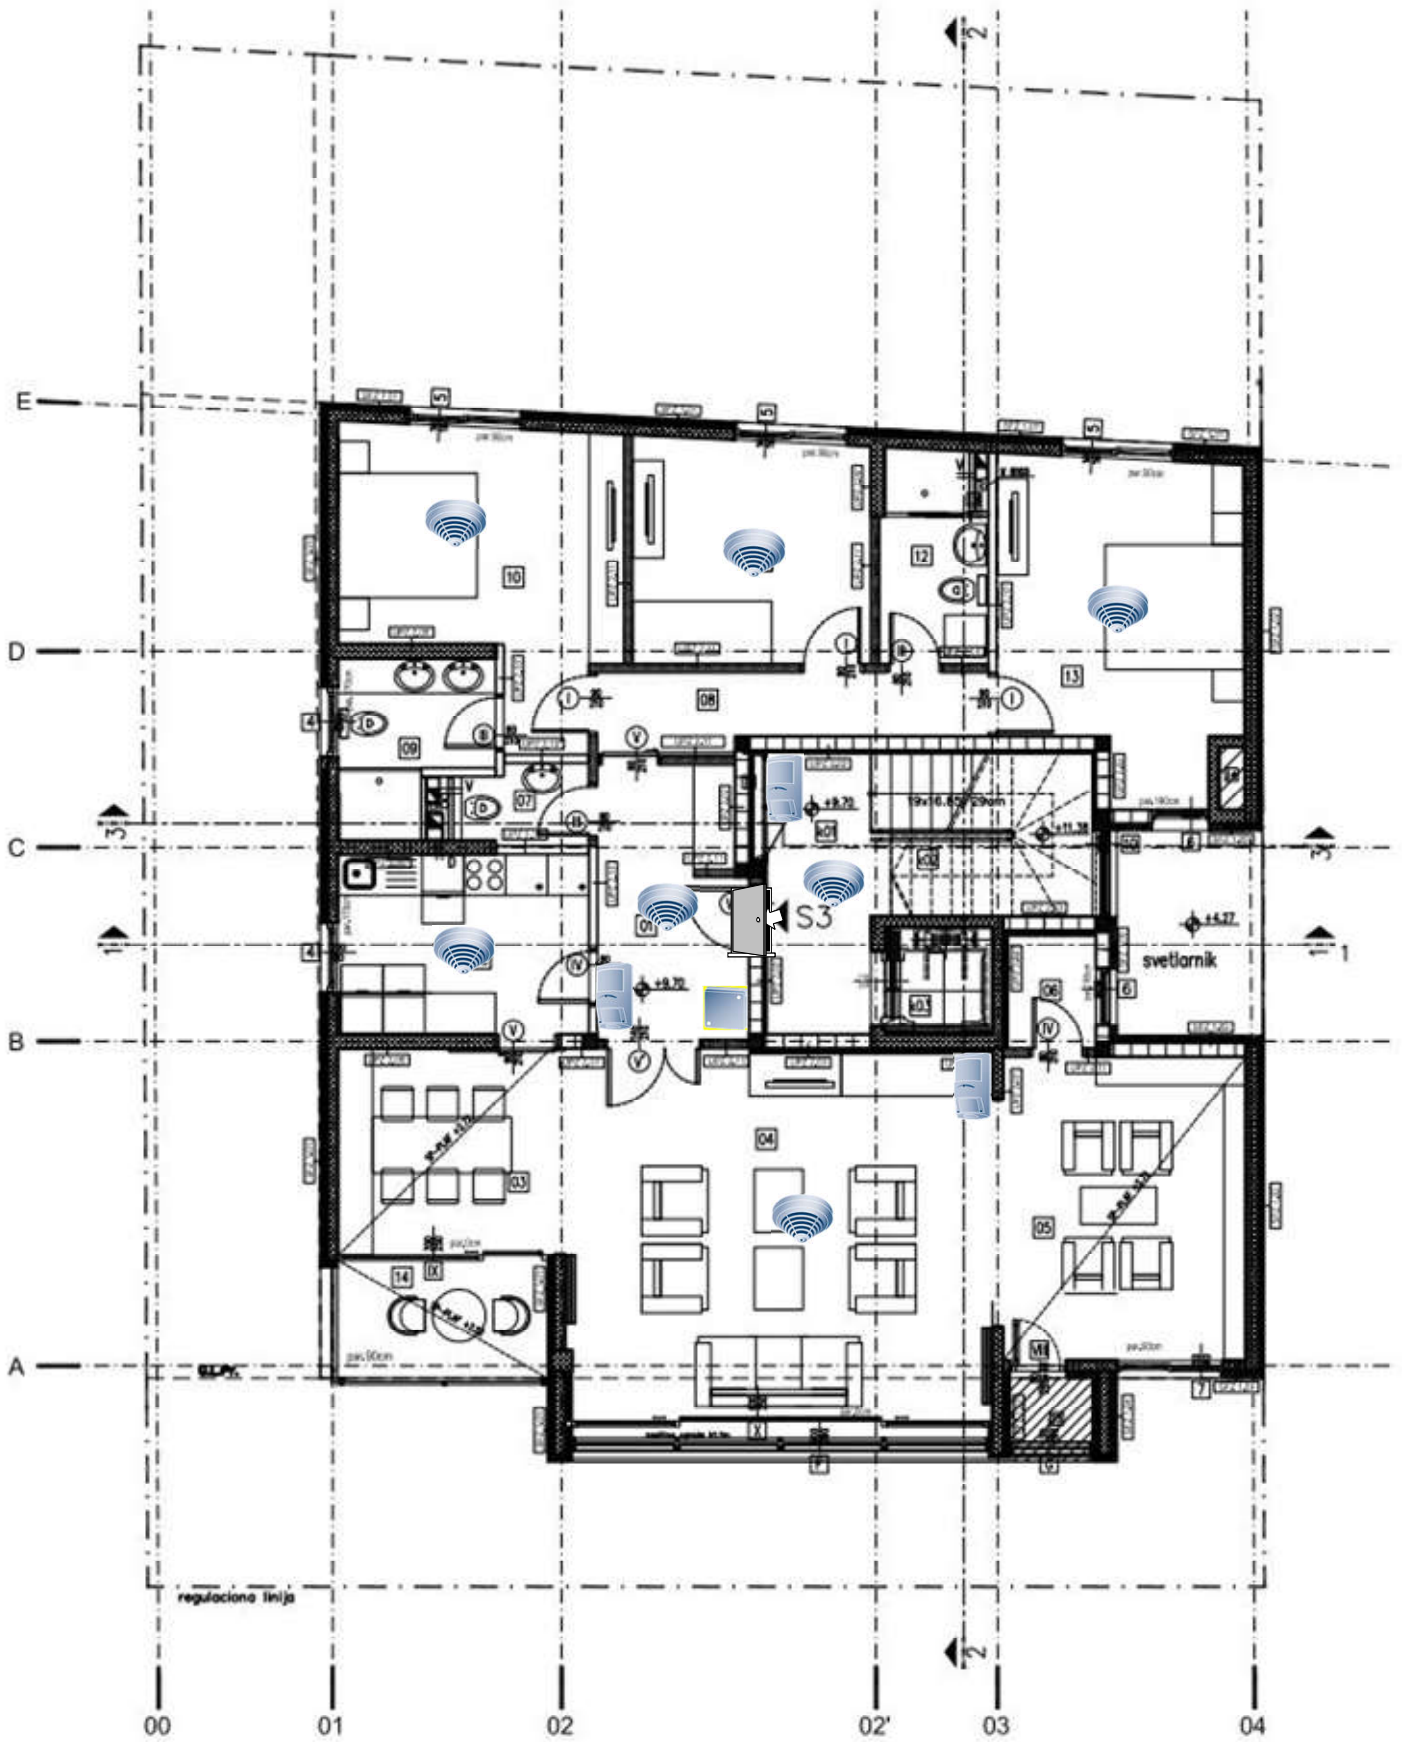

Osnova pov. sprat

